 

 

 
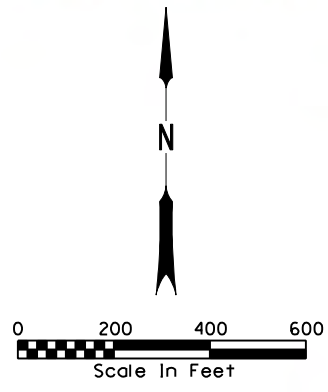
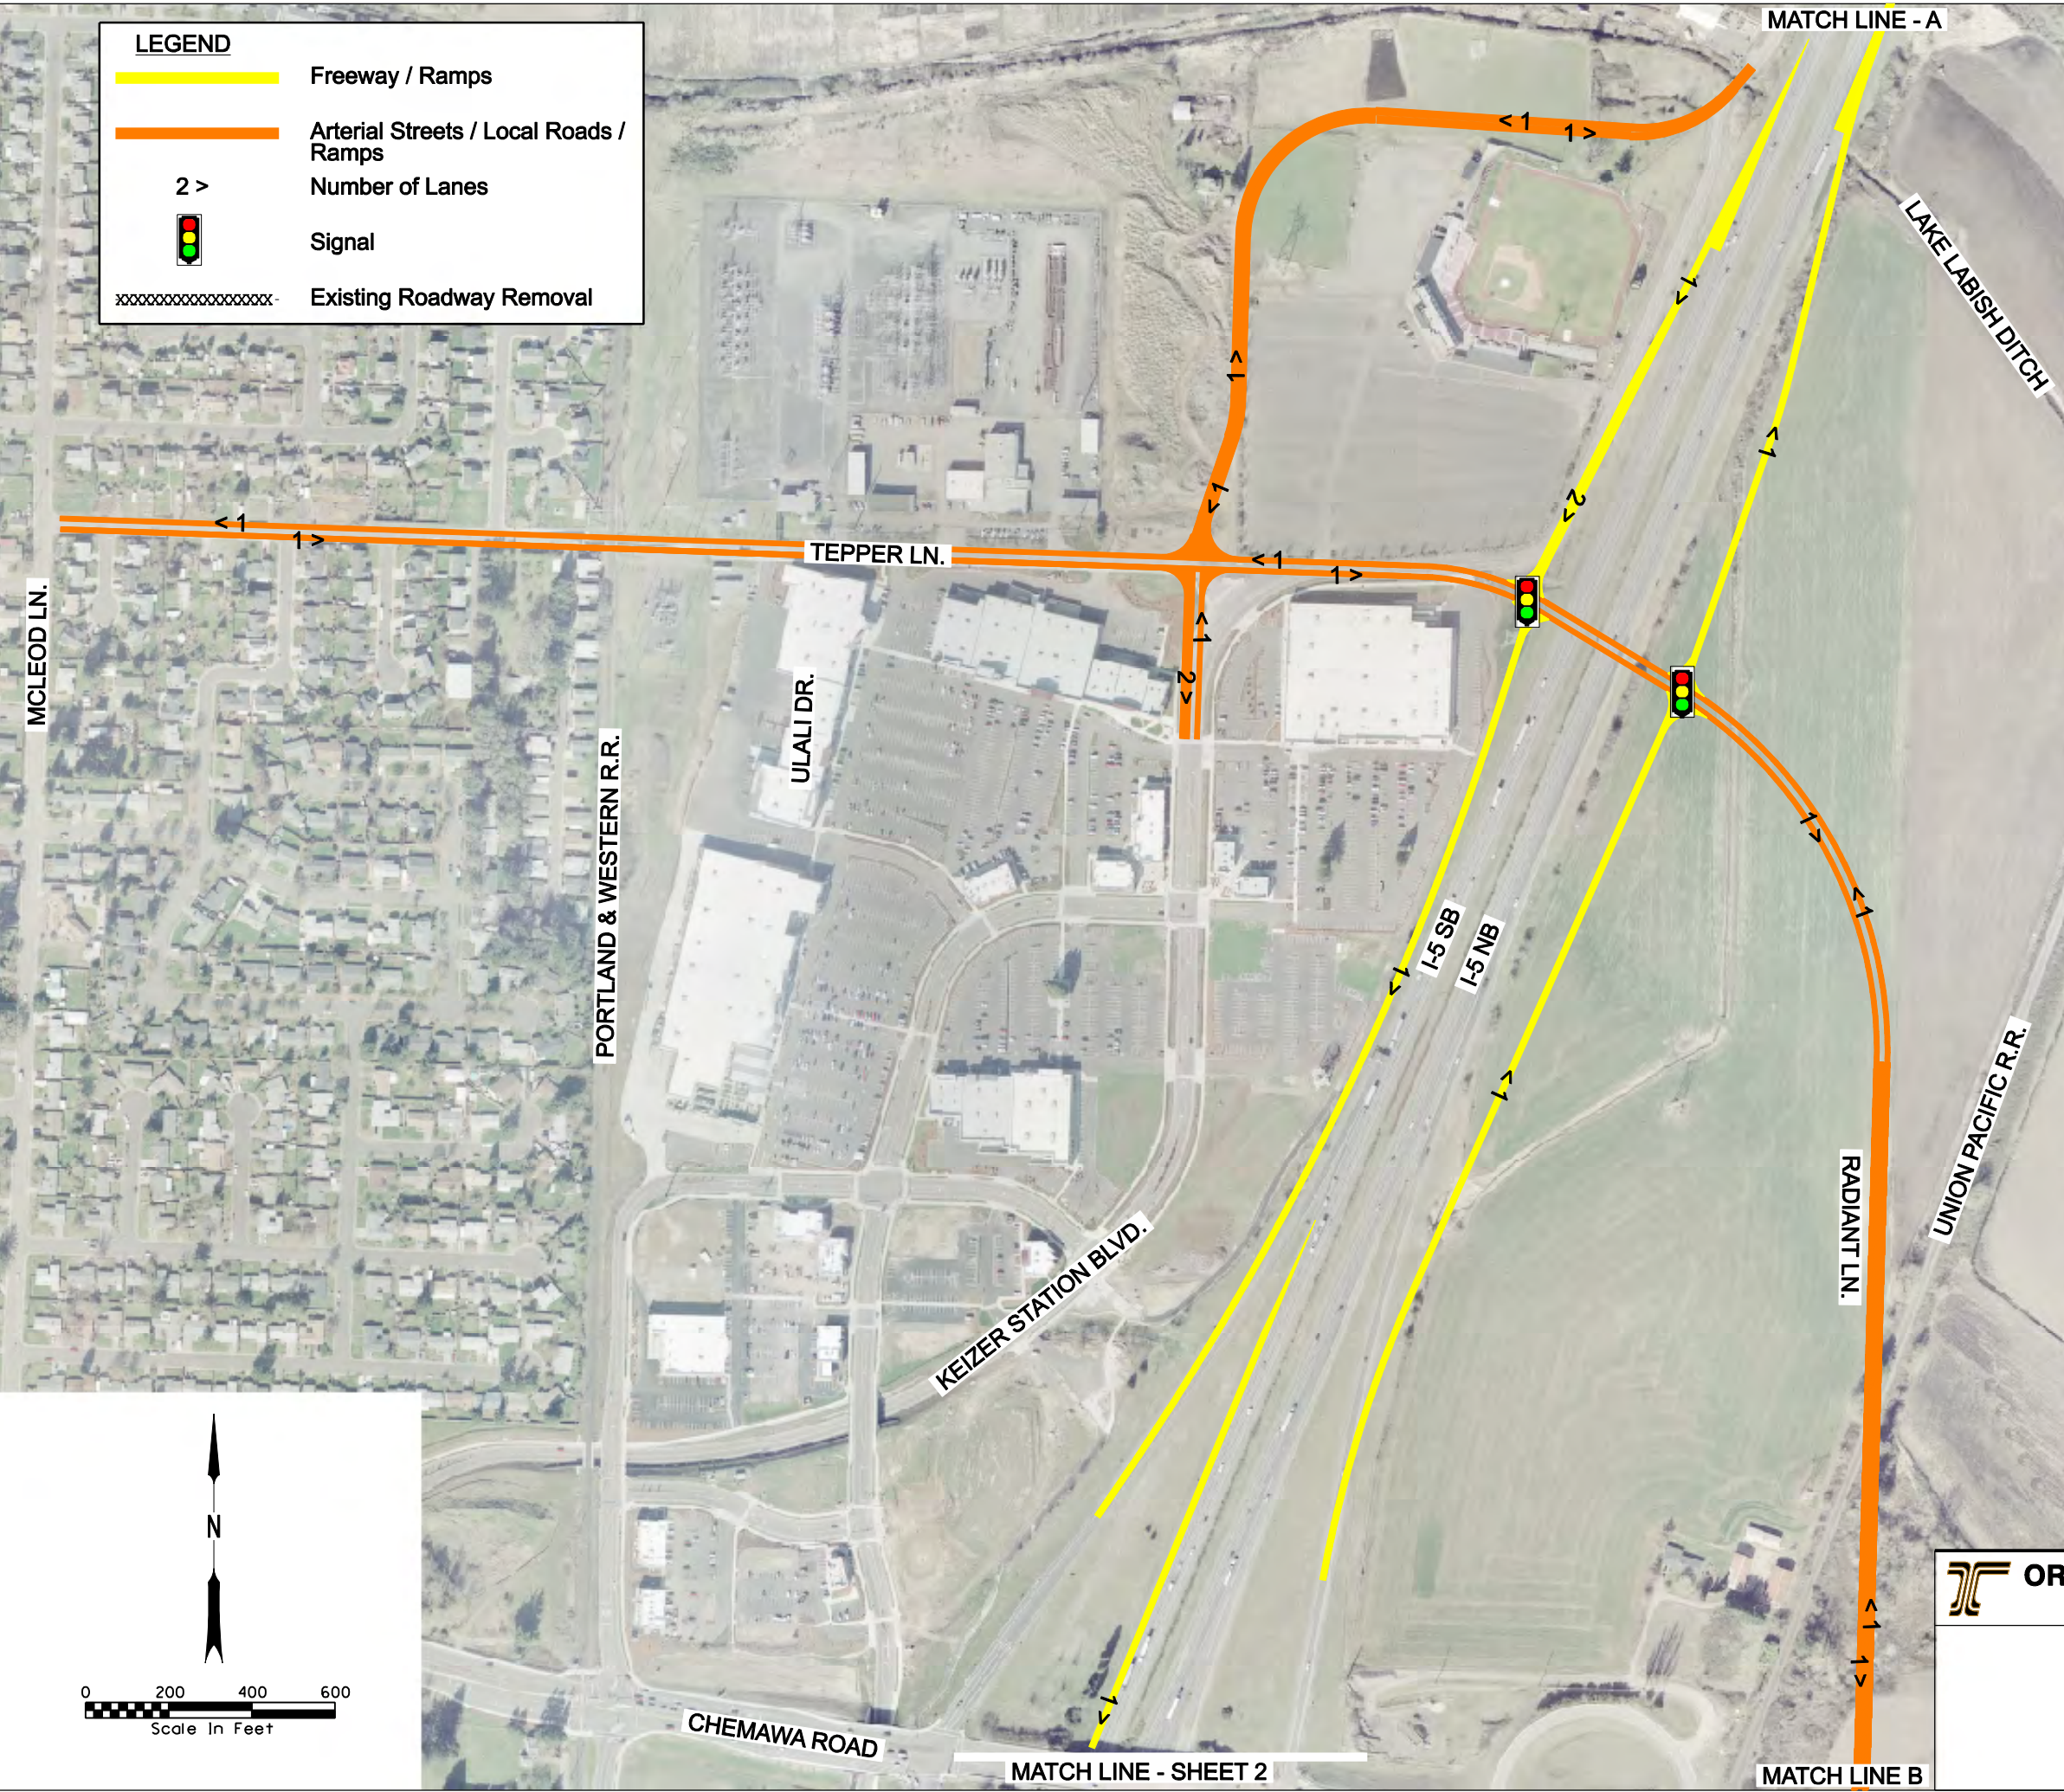



LEGEND

-  Freeway / Ramps
-  Arterial Streets / Local Roads / Ramps
-  Number of Lanes
-  Signal
-  Existing Roadway Removal



SHEET 1 OF 2

 **OREGON DEPARTMENT OF TRANSPORTATION**
ROADWAY ENGINEERING SECTION

CHEMAWA ROAD IAMP
DRAFT ALTERNATIVE 6
CHEMAWA/RADIANT SPLIT DIAMOND

MARION COUNTY 10/17/08