 

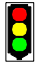
 
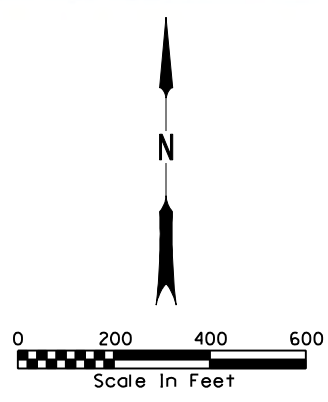
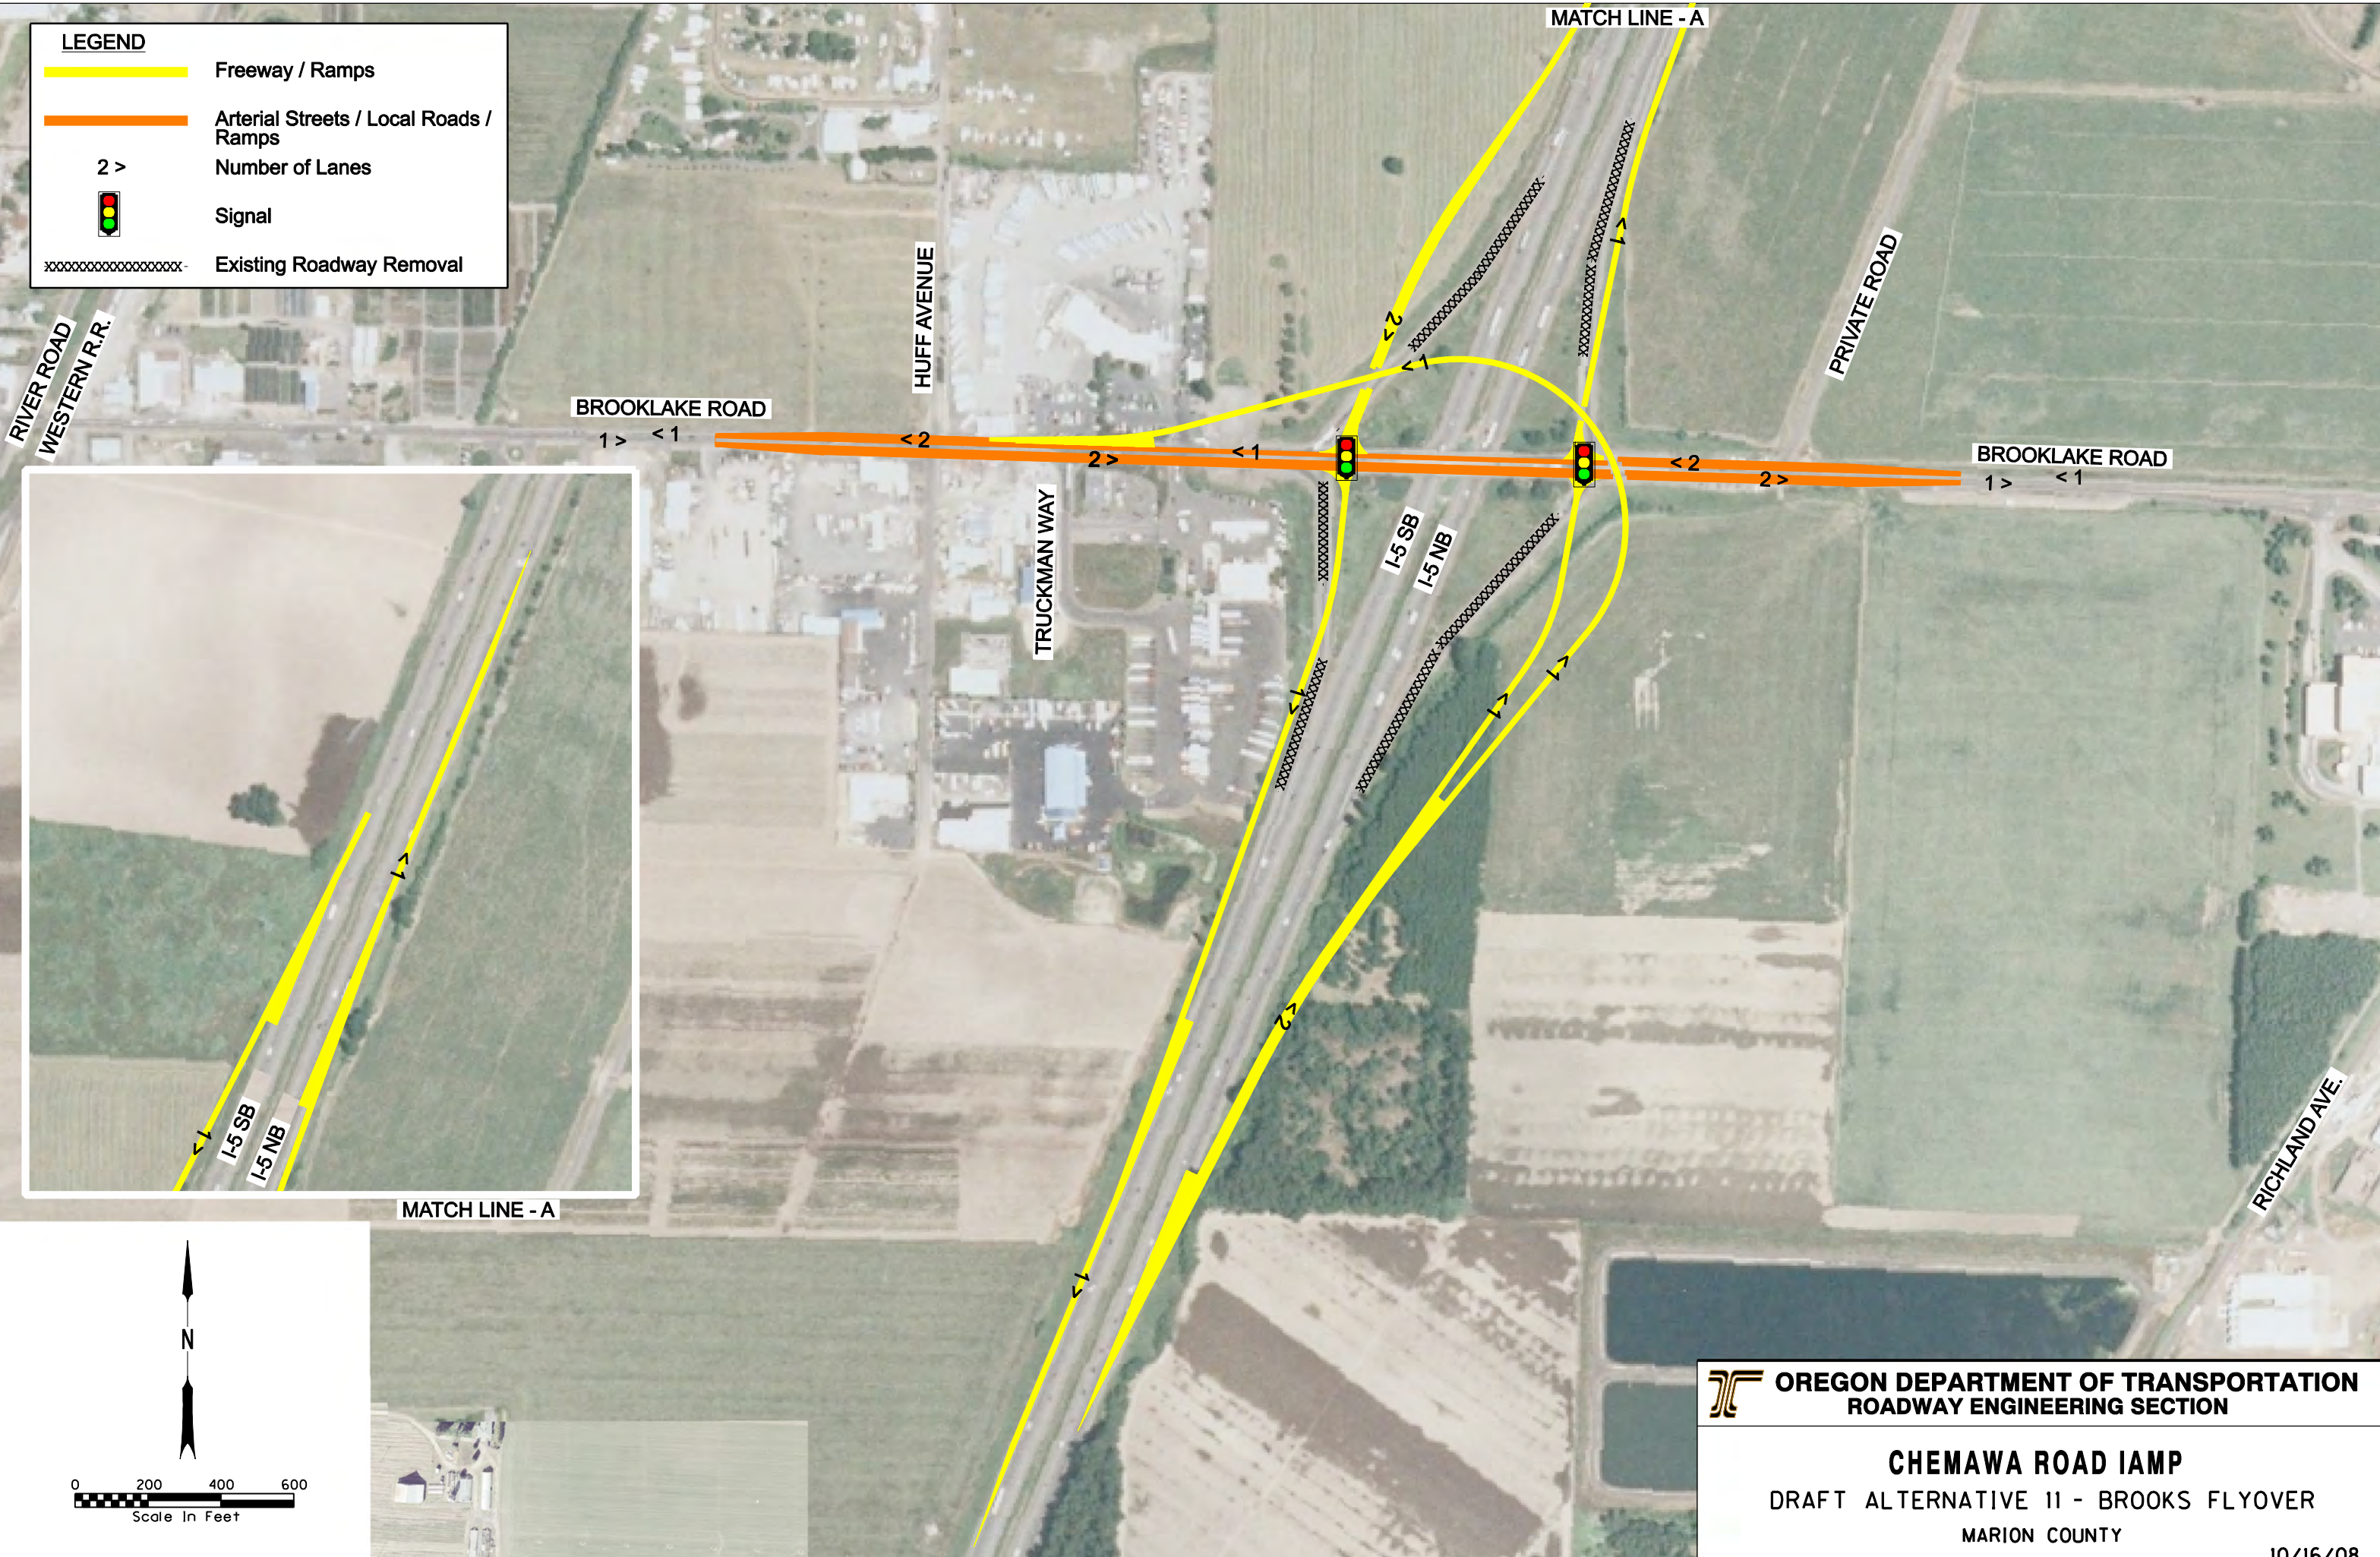


LEGEND

-  Freeway / Ramps
-  Arterial Streets / Local Roads / Ramps
- 2 >** Number of Lanes
-  Signal
-  Existing Roadway Removal



 **OREGON DEPARTMENT OF TRANSPORTATION**
ROADWAY ENGINEERING SECTION

CHEMAWA ROAD IAMP
DRAFT ALTERNATIVE 11 - BROOKS FLYOVER
MARION COUNTY

10/16/08